


THIRD ANGLE PROJECTION

DEBUR AND BREAK SHARP EDGES UNLESS OTHERWISE SPECIFIED					DO NOT SCALE DRAWING	A1
FINISH: SEE DETAILS					ANDREW MARK TOWNSEND	
TOLERANCES UNLESS OTHERWISE STATED +/- 0.25					6, HEMPFIELD ROAD, LITTLEPORT, ELY	
NAME	SIGN	DATE			TITLE:	
DRAWN AMT		28 09 2010			6 HEMPFIELD ROAD -2-STOUREY EXTENSION	
CHKD						
APPVD						
MATERIAL: SEE DETAILS					DWG NO.	ISSUE:
THICKNESS: N/A					6-CB61NW-01A	3 WIP
WEIGHT: Material			GRAMS	SCALE: 1:100	SHEET 1 OF 3	


EXISTING ELEVATIONS INCL. NO. 8



FRONT

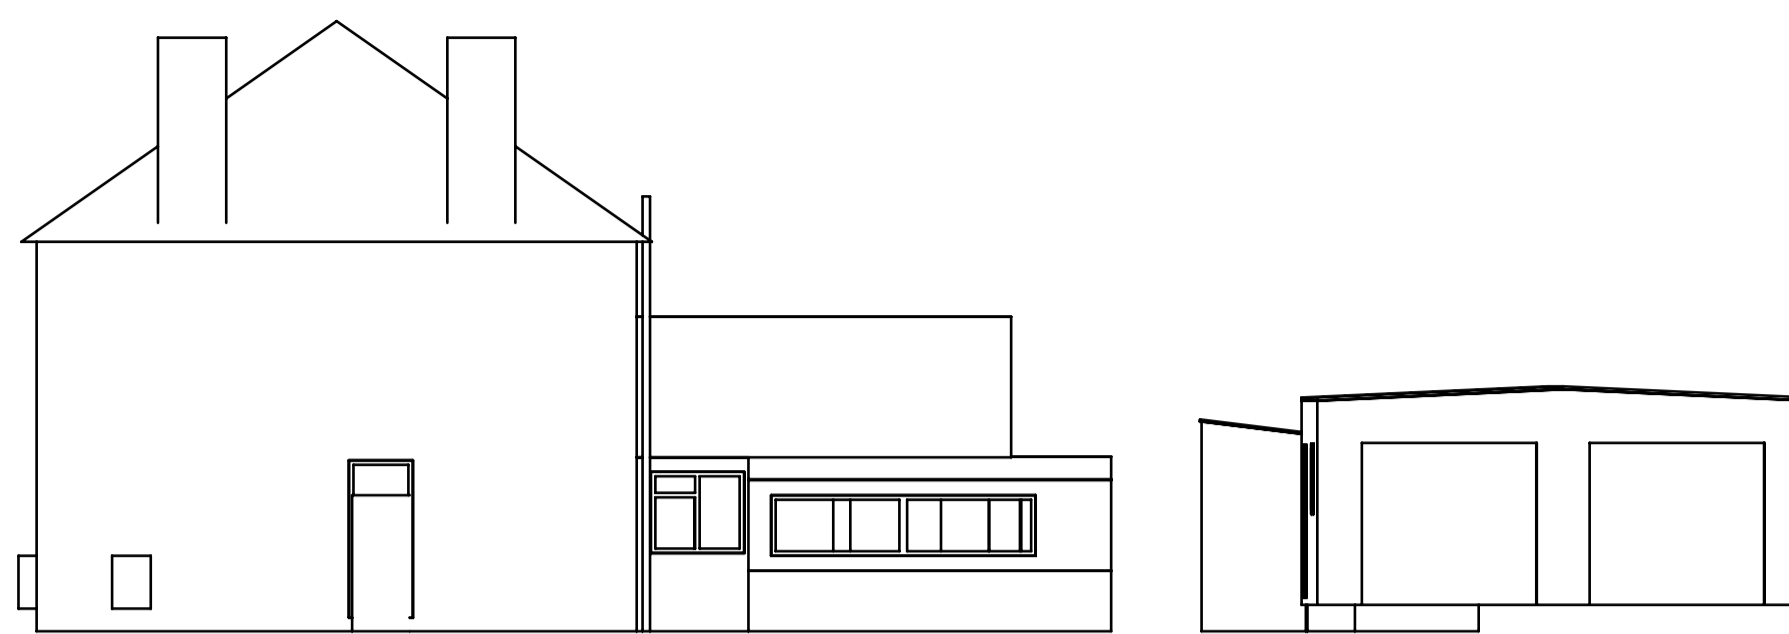


WEST SIDE

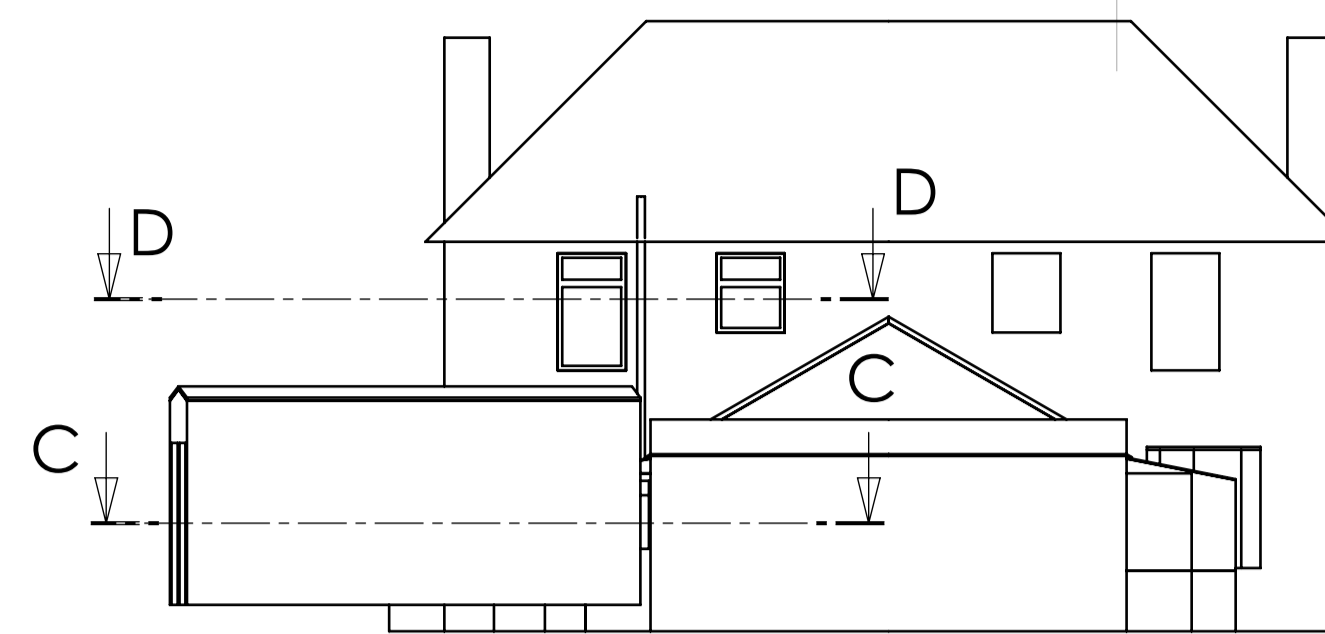


REAR


PROPOSED ELEVATIONS INCL. NO. 8

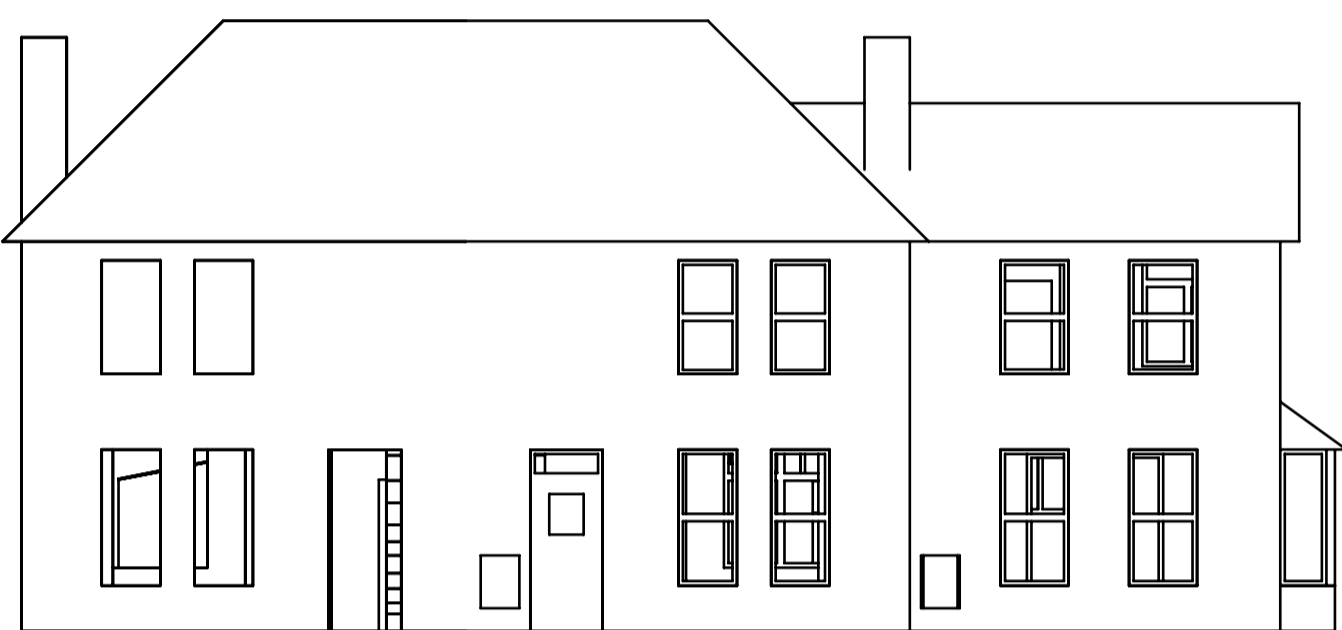


FRONT

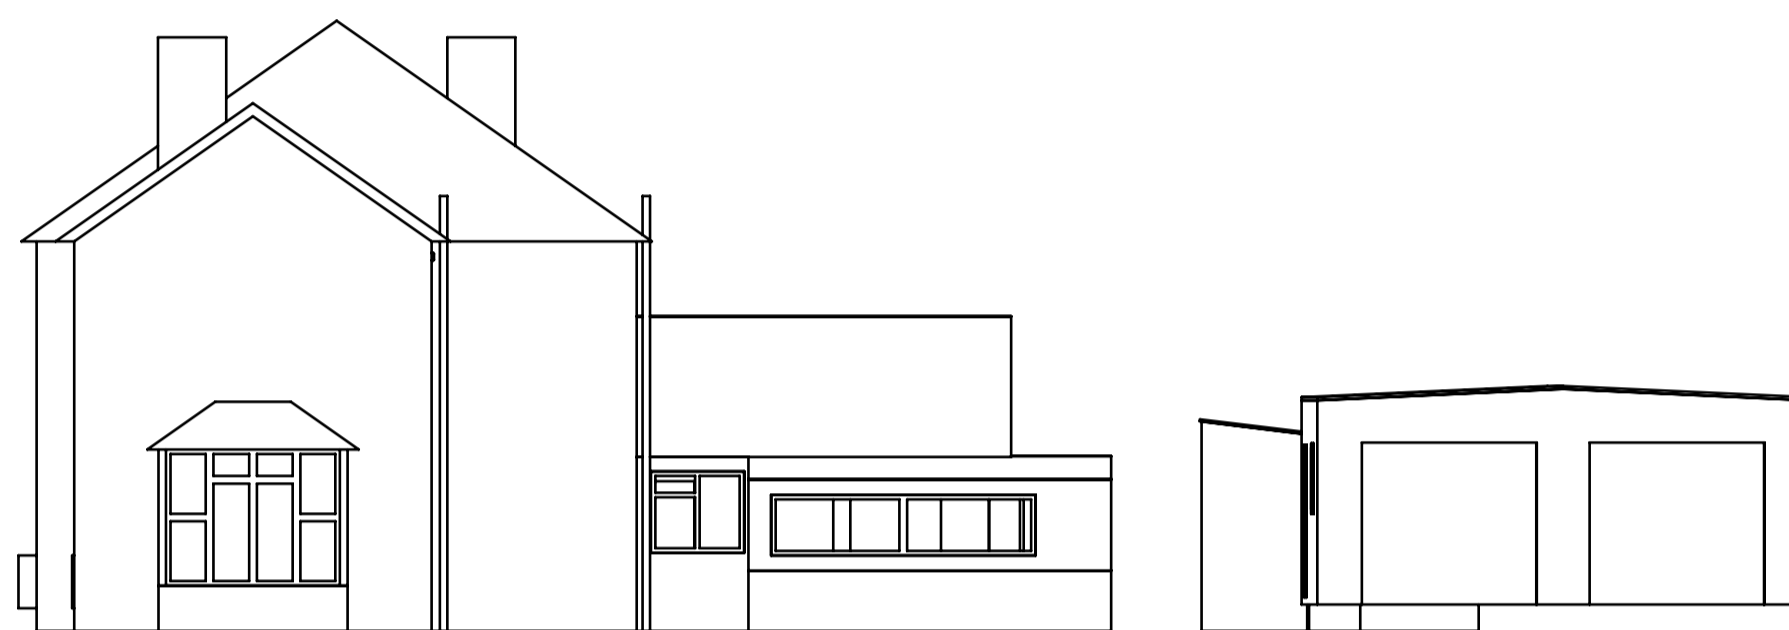


WEST SIDE

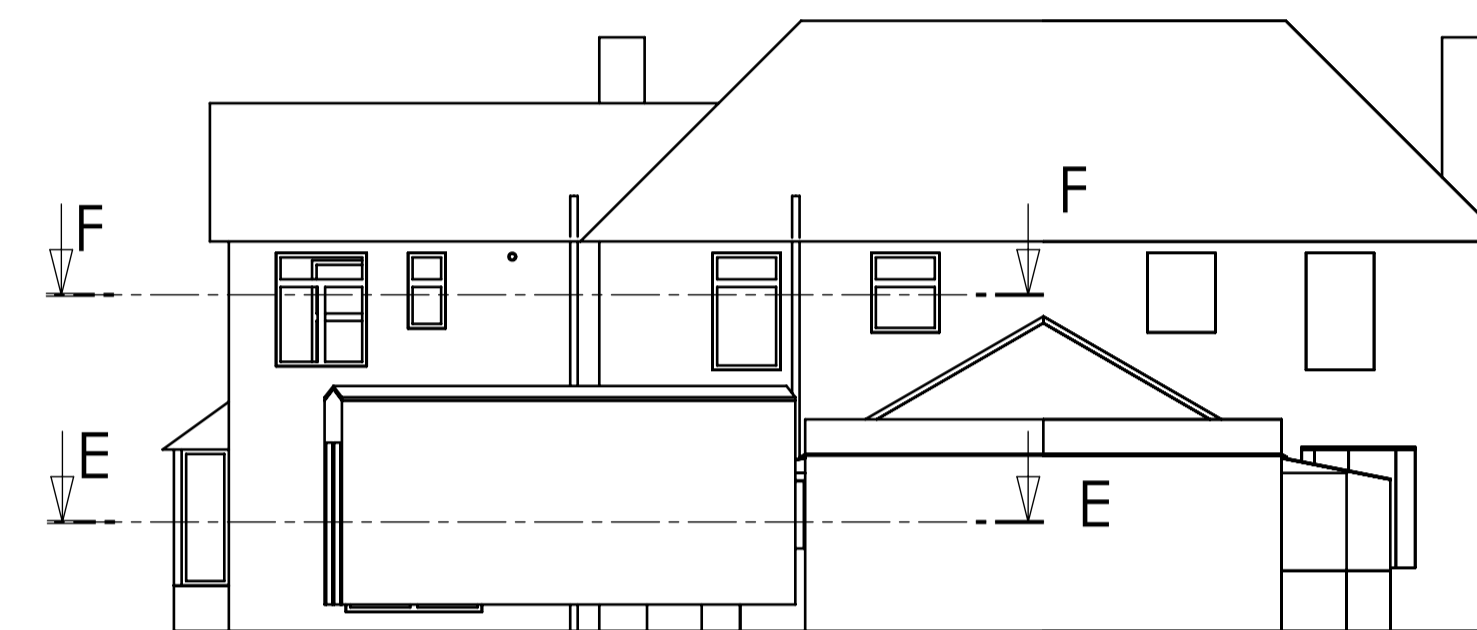


REAR

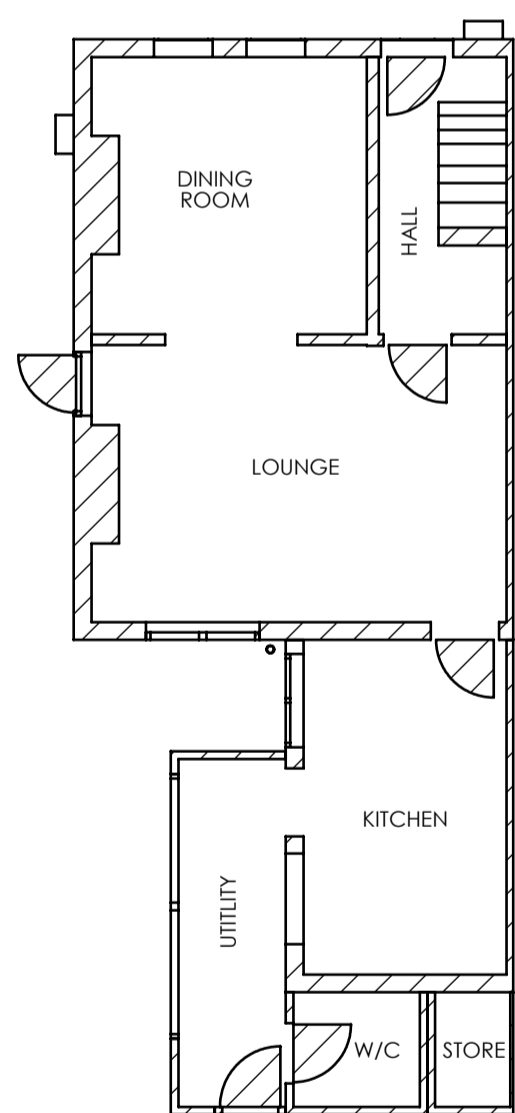


EXISTING
GROUND FLOOR PLAN
SECTION C-C

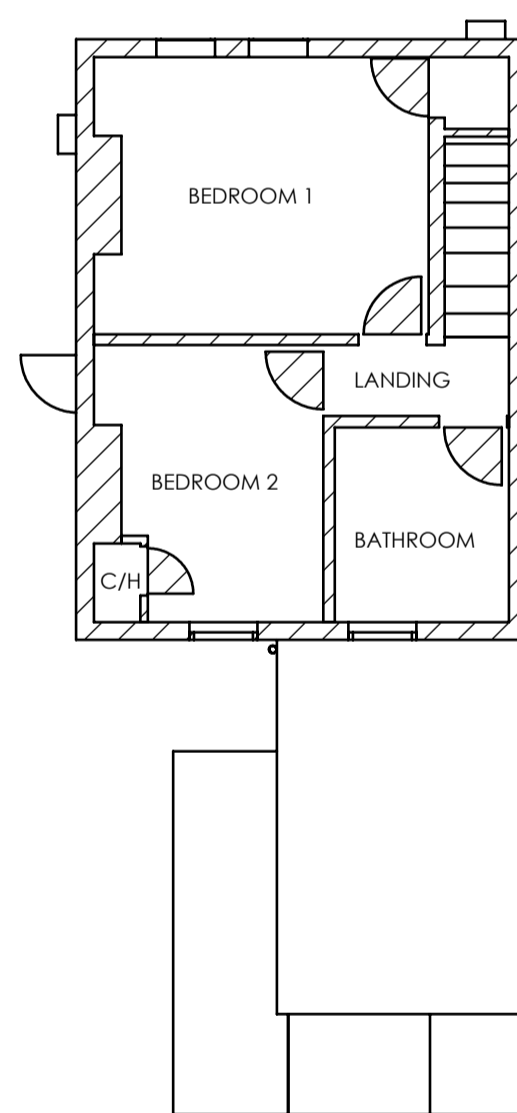





EXISTING
FIRST FLOOR PLAN
SECTION D-D

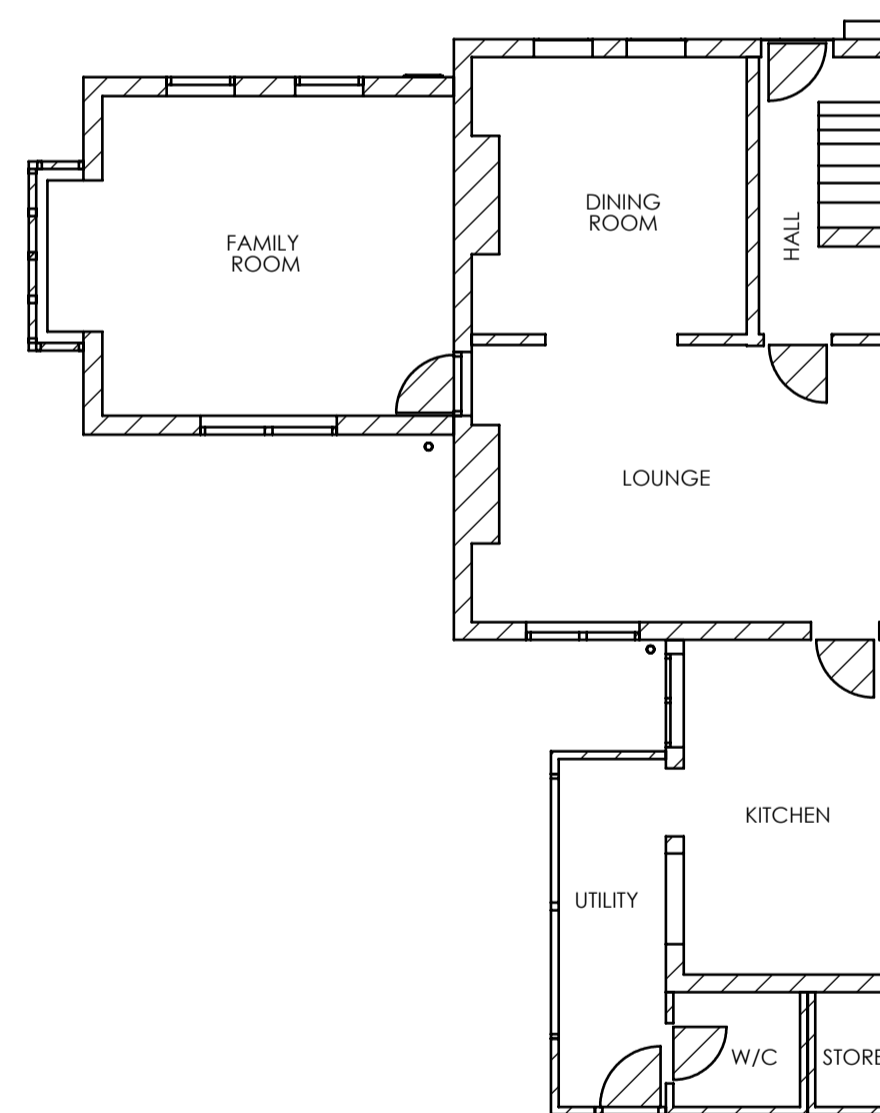

PROPOSED
GROUND FLOOR PLAN
SECTION E-E

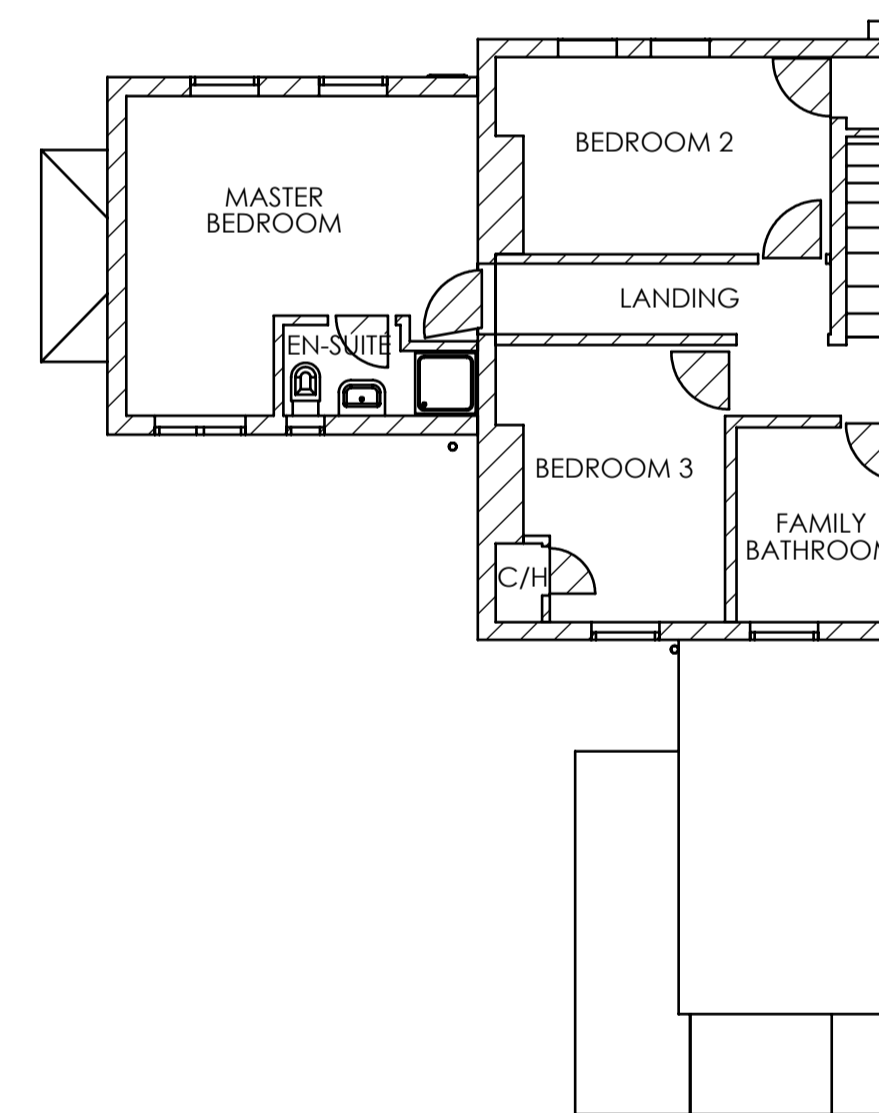


PROPOSED
FIRST FLOOR PLAN
SECTION F-F

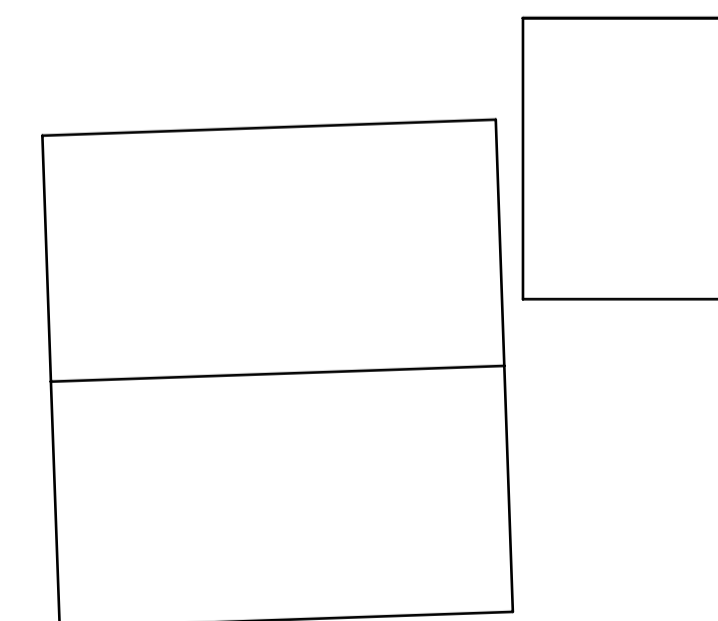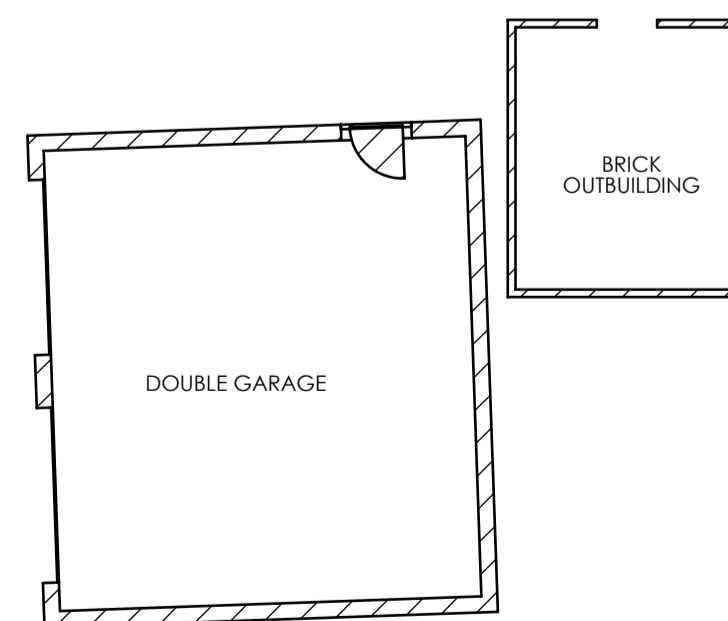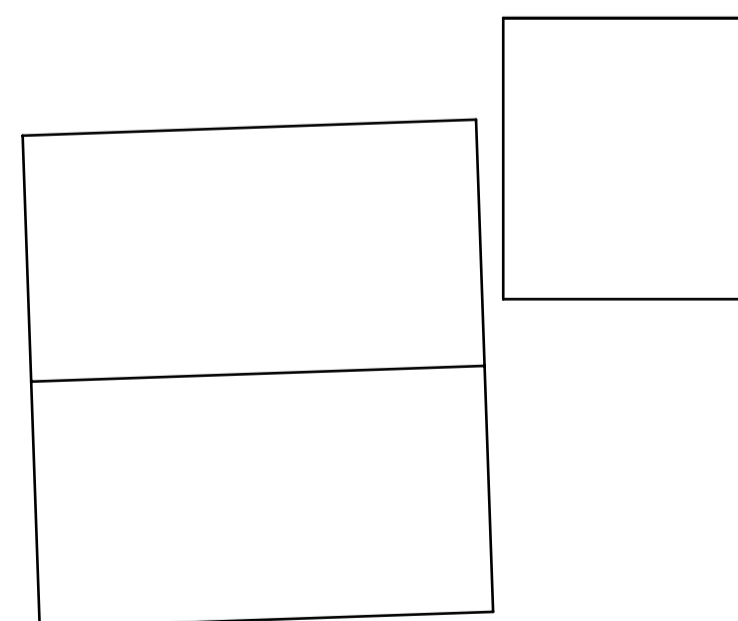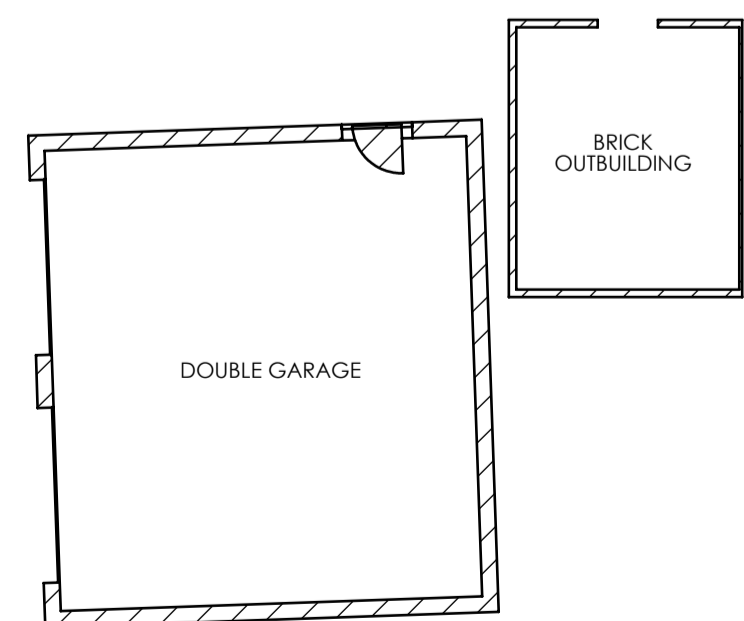


THIRD ANGLE PROJECTION

DEBUR AND BREAK SHARP EDGES UNLESS OTHERWISE SPECIFIED					DO NOT SCALE DRAWING	A1
FINISH: SEE DETAILS					ANDREW MARK TOWNSEND	
TOLERANCES UNLESS OTHERWISE STATED +/- 0.25					6, HEMPFIELD ROAD, LITTLEPORT, ELY	
NAME	SIGN	DATE			TITLE:	
DRAWN AMT		28 09 2010			6 HEMPFIELD ROAD -2-STOUREY EXTENSION	
CHKD						
APPVD						
MATERIAL: SEE DETAILS					DWG NO.	ISSUE:
THICKNESS: N/A					6-CB61NW-01A	3 WIP
WEIGHT: Material			GRAMS		SCALE: 1:100	SHEET 2 OF 3

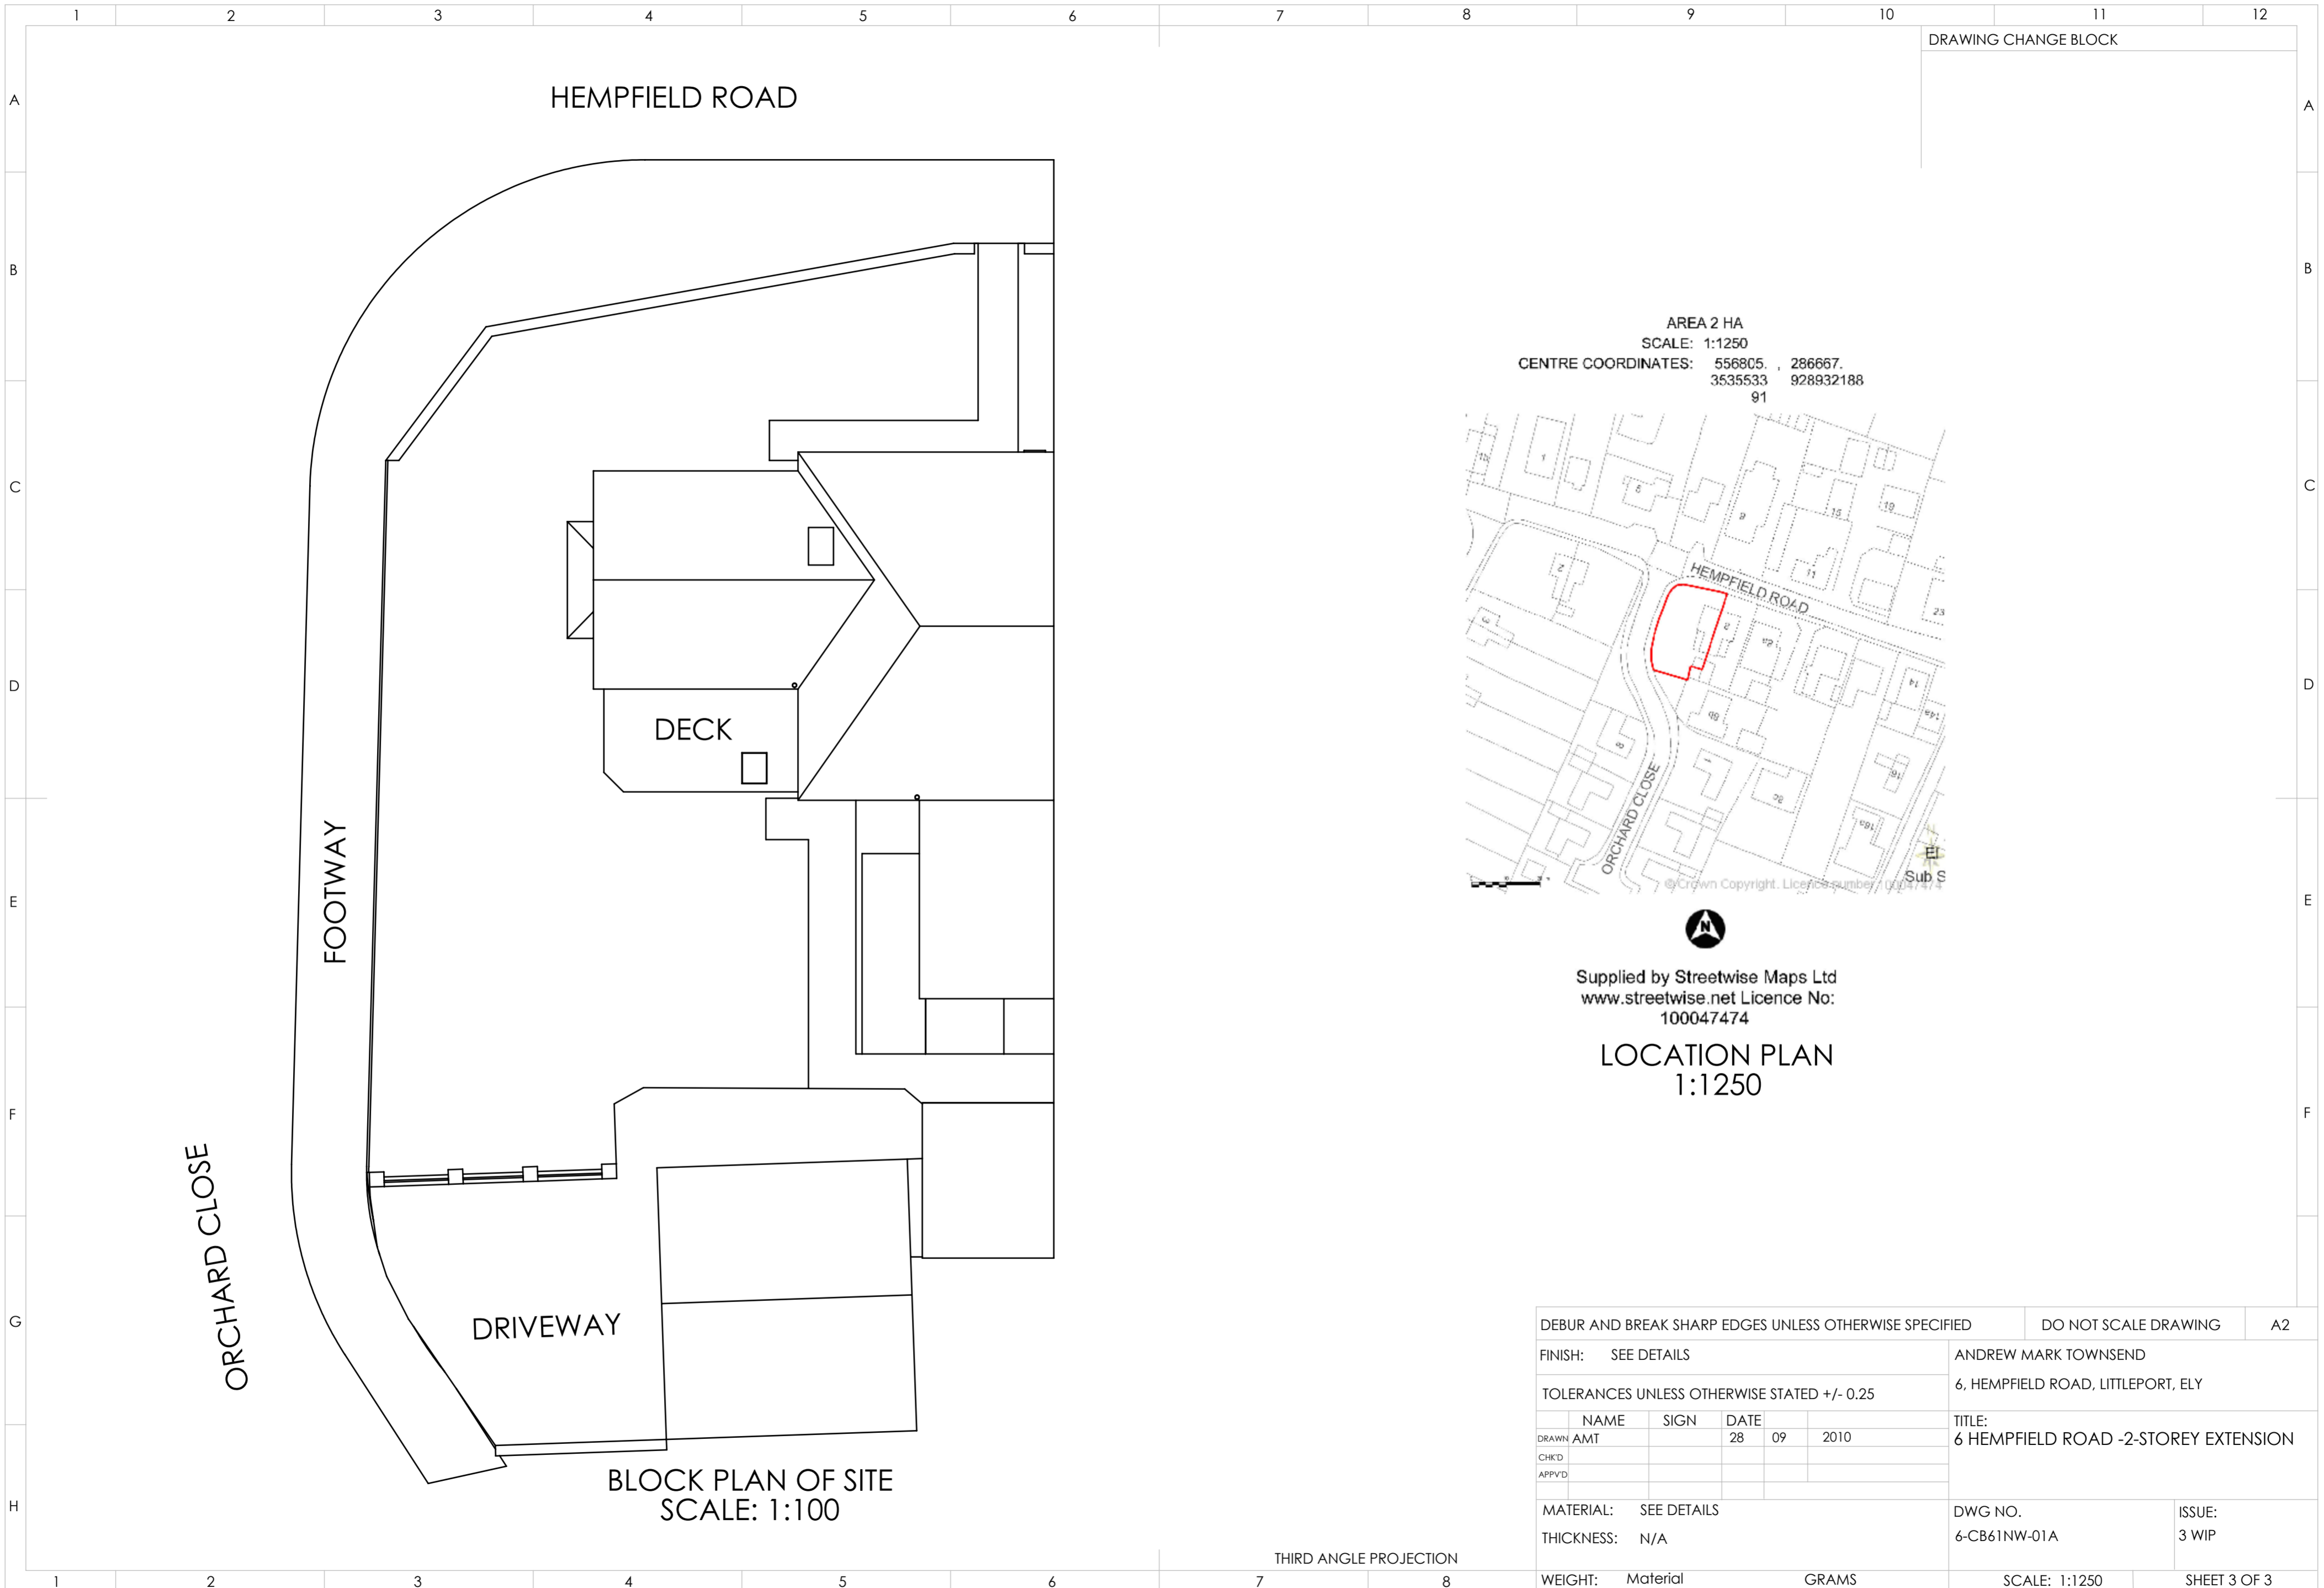

DRAWING CHANGE BLOCK

AREA 2 HA
 SCALE: 1:1250
 CENTRE COORDINATES: 556805. , 286667.
 3635533 928932188
 91

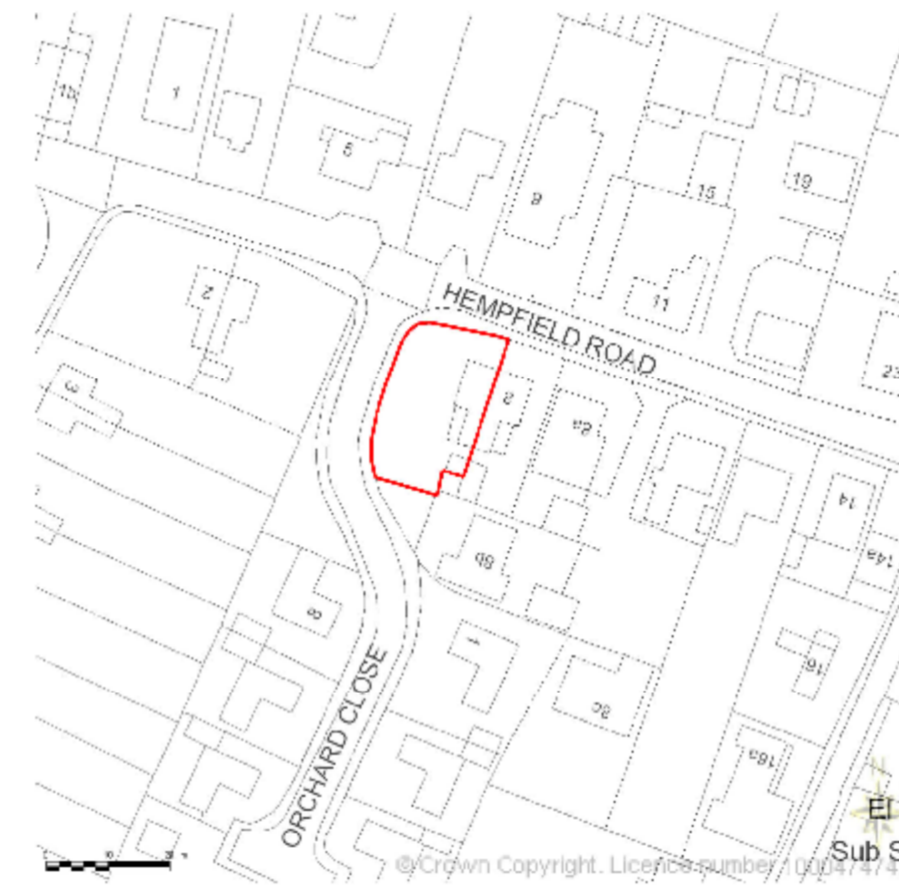

Supplied by Streetwise Maps Ltd
 www.streetwise.net Licence No:
 100047474

LOCATION PLAN
 1:1250

BLOCK PLAN OF SITE
 SCALE: 1:100

THIRD ANGLE PROJECTION

DEBUR AND BREAK SHARP EDGES UNLESS OTHERWISE SPECIFIED				DO NOT SCALE DRAWING		A2
FINISH: SEE DETAILS				ANDREW MARK TOWNSEND		
TOLERANCES UNLESS OTHERWISE STATED +/- 0.25				6, HEMPFIELD ROAD, LITTLEPORT, ELY		
NAME	SIGN	DATE	TITLE:			
DRAWN AMT		28 09 2010	6 HEMPFIELD ROAD -2-STOREY EXTENSION			
CHK'D						
APP'VD						
MATERIAL: SEE DETAILS				DWG NO.		ISSUE:
THICKNESS: N/A				6-CB61NW-01A		3 WIP
WEIGHT: Material		GRAMS		SCALE: 1:1250		SHEET 3 OF 3